


INSTALLATION REQUIREMENTS PER USPS STD-4C

1. AT LEAST ONE CUSTOMER MAILBOX COMPARTMENT SHALL BE POSITIONED LESS THAN 48" ABOVE FINISHED FLOOR (AFF).
2. NO PARCEL LOCKER COMPARTMENT (INTERIOR BOTTOM SHELF) SHALL BE POSITIONED LESS THAN 15" AFF.
3. NO CUSTOMER MAILBOX LOCK SHALL BE LOCATED MORE THAN 67" AFF.
4. NO CUSTOMER MAILBOX COMPARTMENT (INTERIOR BOTTOM SHELF) SHALL BE POSITIONED LESS THAN 28" AFF.
5. THE USPS ARROW LOCK IN THE CARRIER ACCESS DOOR SHALL BE LOCATED BETWEEN 36" AND 48" AFF.

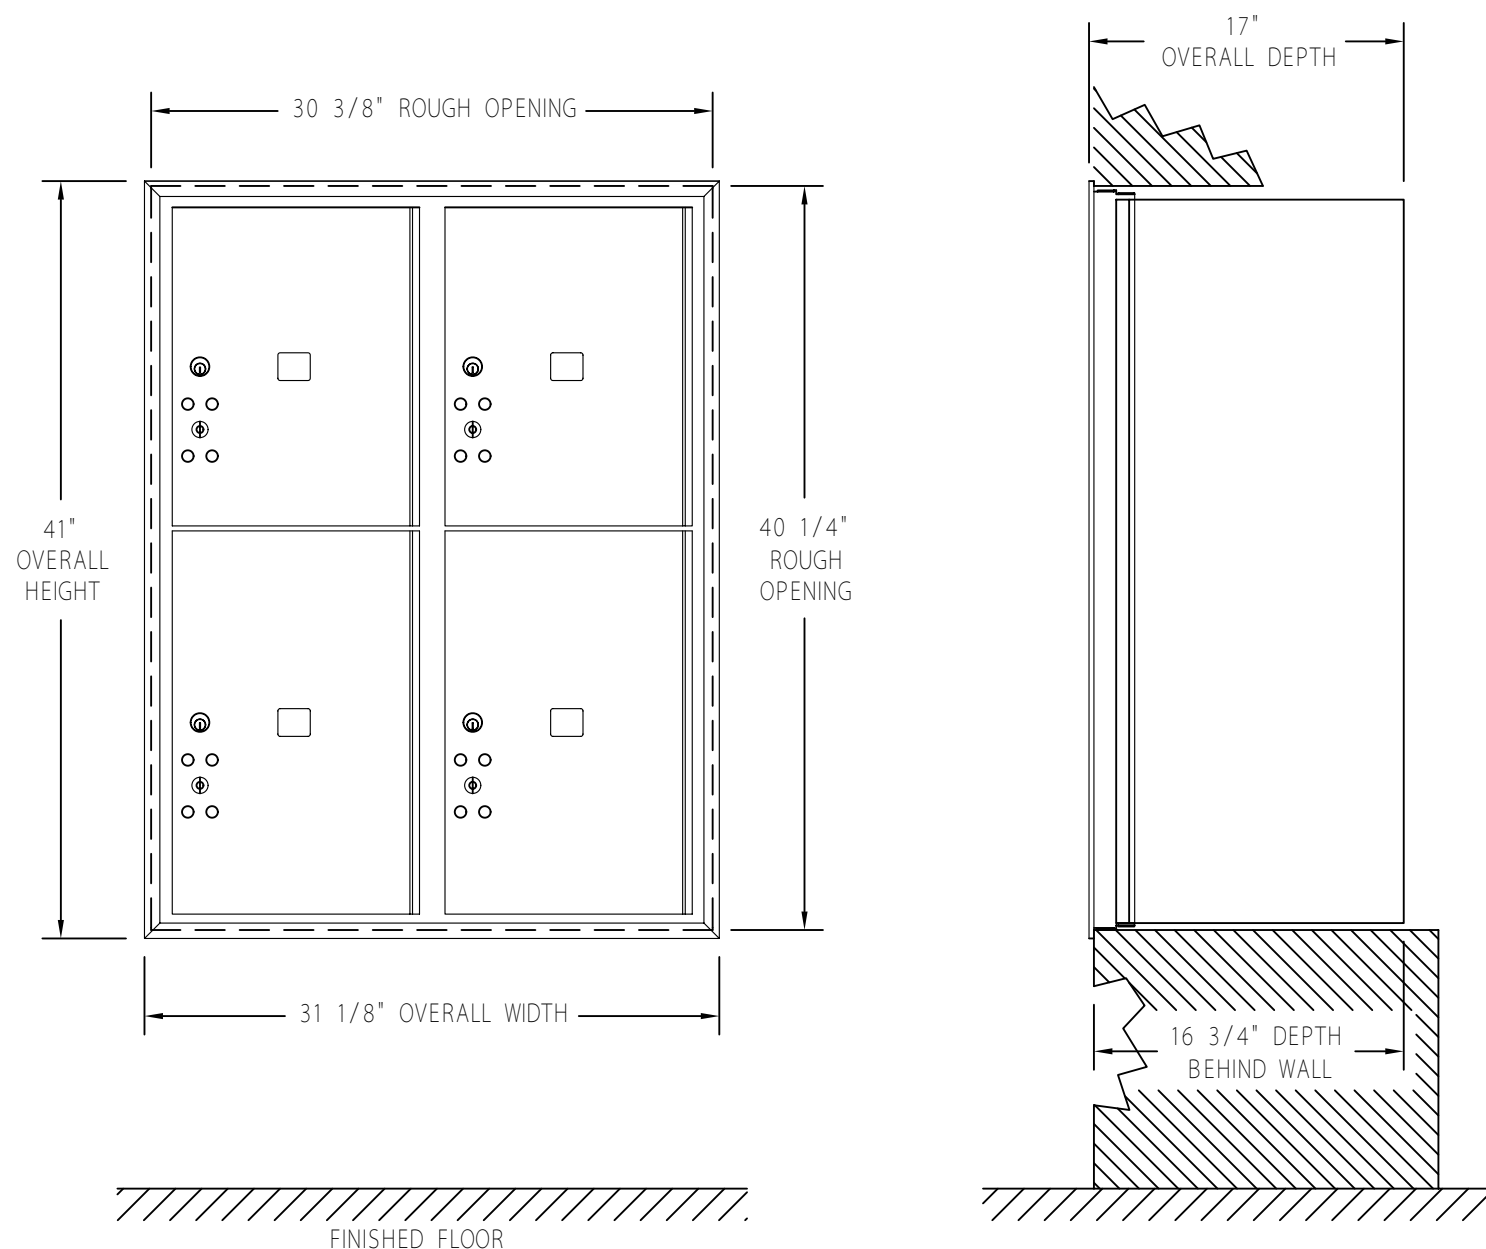

<small>DRAWN</small>	WCL
<small>DATE</small>	5/6/2013
<small>CAD FILE SCALE</small>	1 : 1

4C STANDARD HORIZONTAL MAILBOXES  
 3700 SERIES FRONT LOADING  
 AVAILABLE FOR USPS ACCESS OR PRIVATE ACCESS

(2) PL5, (2) PL6 PARCEL LOCKERS

<small>MODEL</small>	3711D-4P
<small>DRAWING NO.</small>	CAD_3711D-4PFL